

국제관 지하 2층

DATE	REVISIONS	NO
------	-----------	----

DESIGNED BY

CHECKED BY

APPROVED BY

## CONSULTANTS

SCALE

DATE \_\_\_\_\_

DWG. NO

SHEET NO


PROJECT



부산대학교

NAME OF DRAWING

NOTE

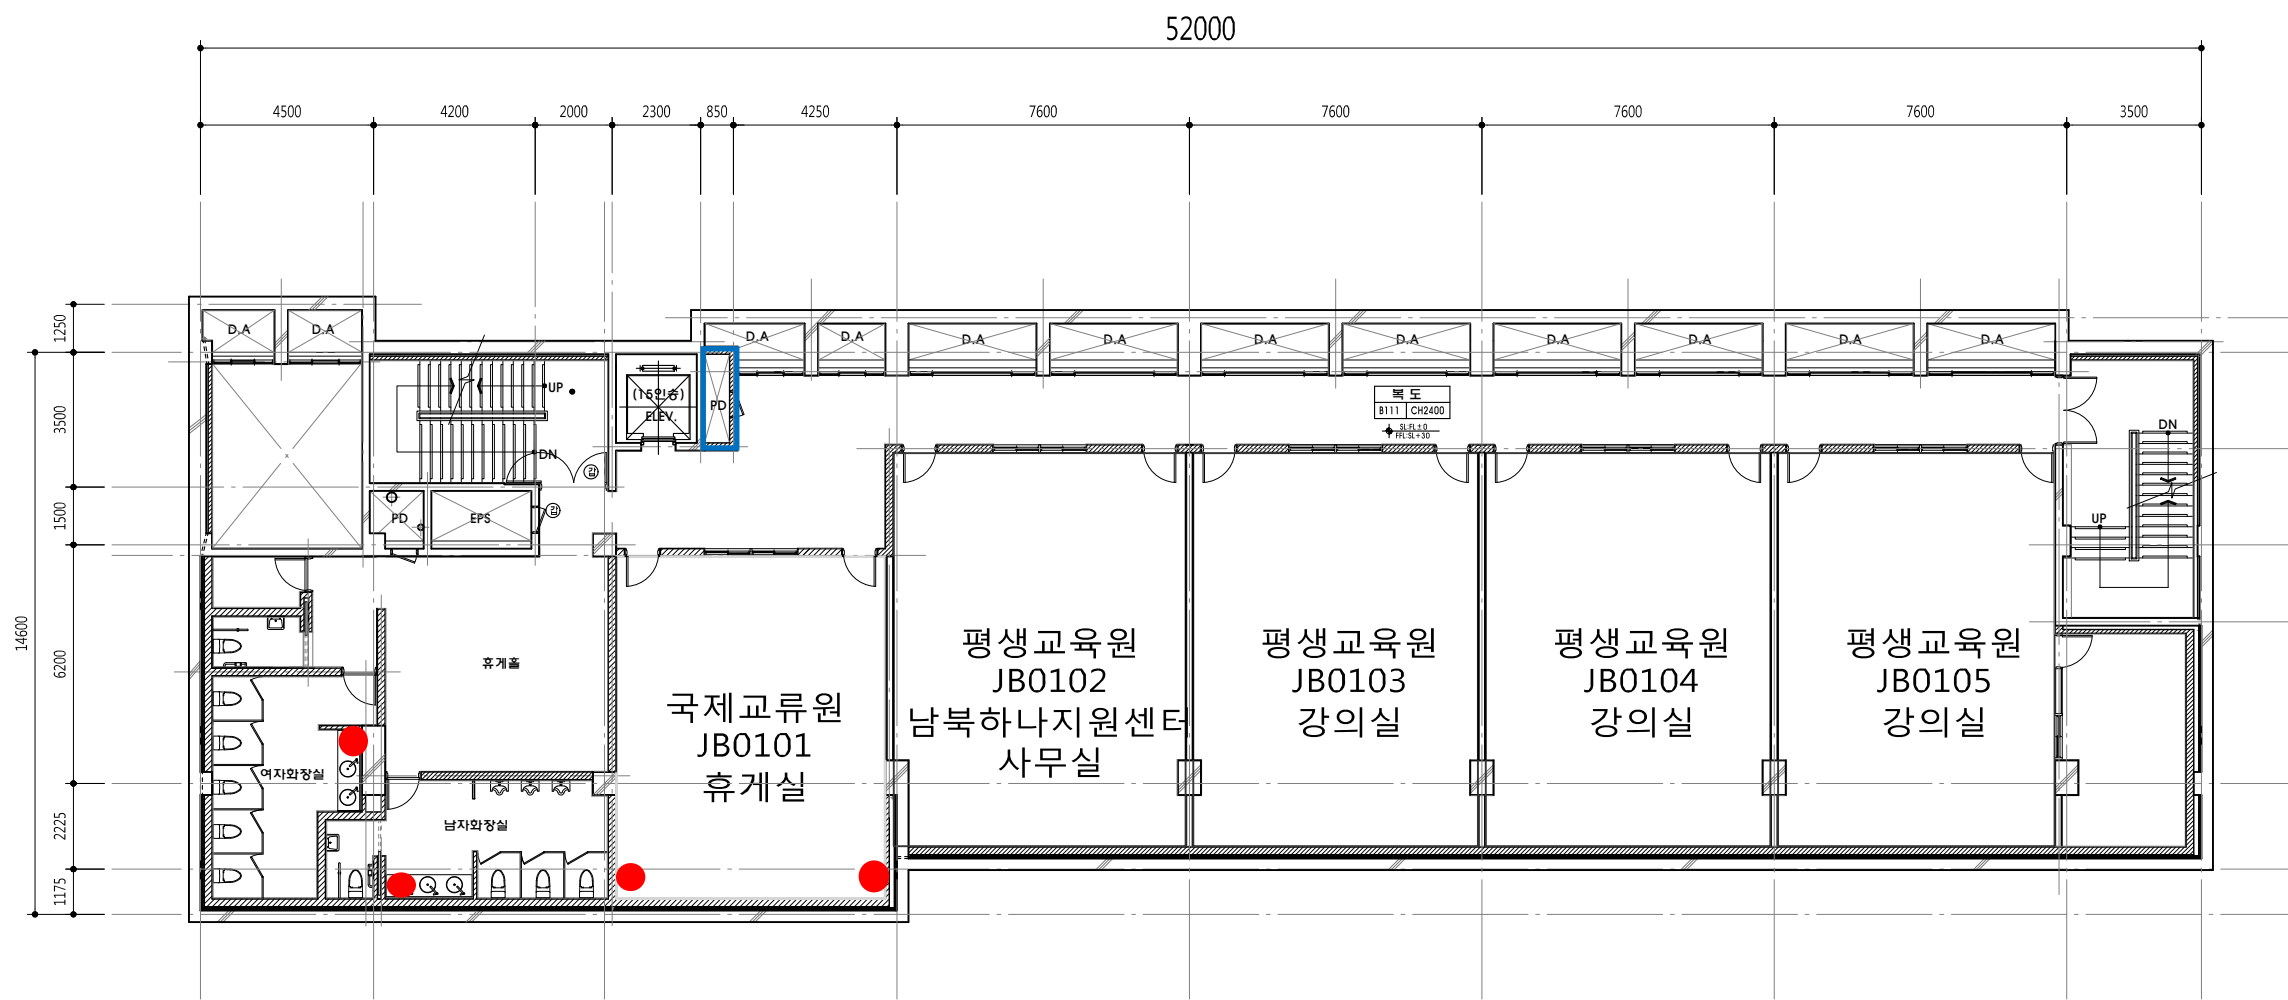

J 국제관 지하 1층

DATE ▲ REVISIONS ▲ NO

DESIGNED BY

CHECKED BY

APPROVED BY


CONSULTANTS

SCALE

DATE

DWG. NO

SHEET NO

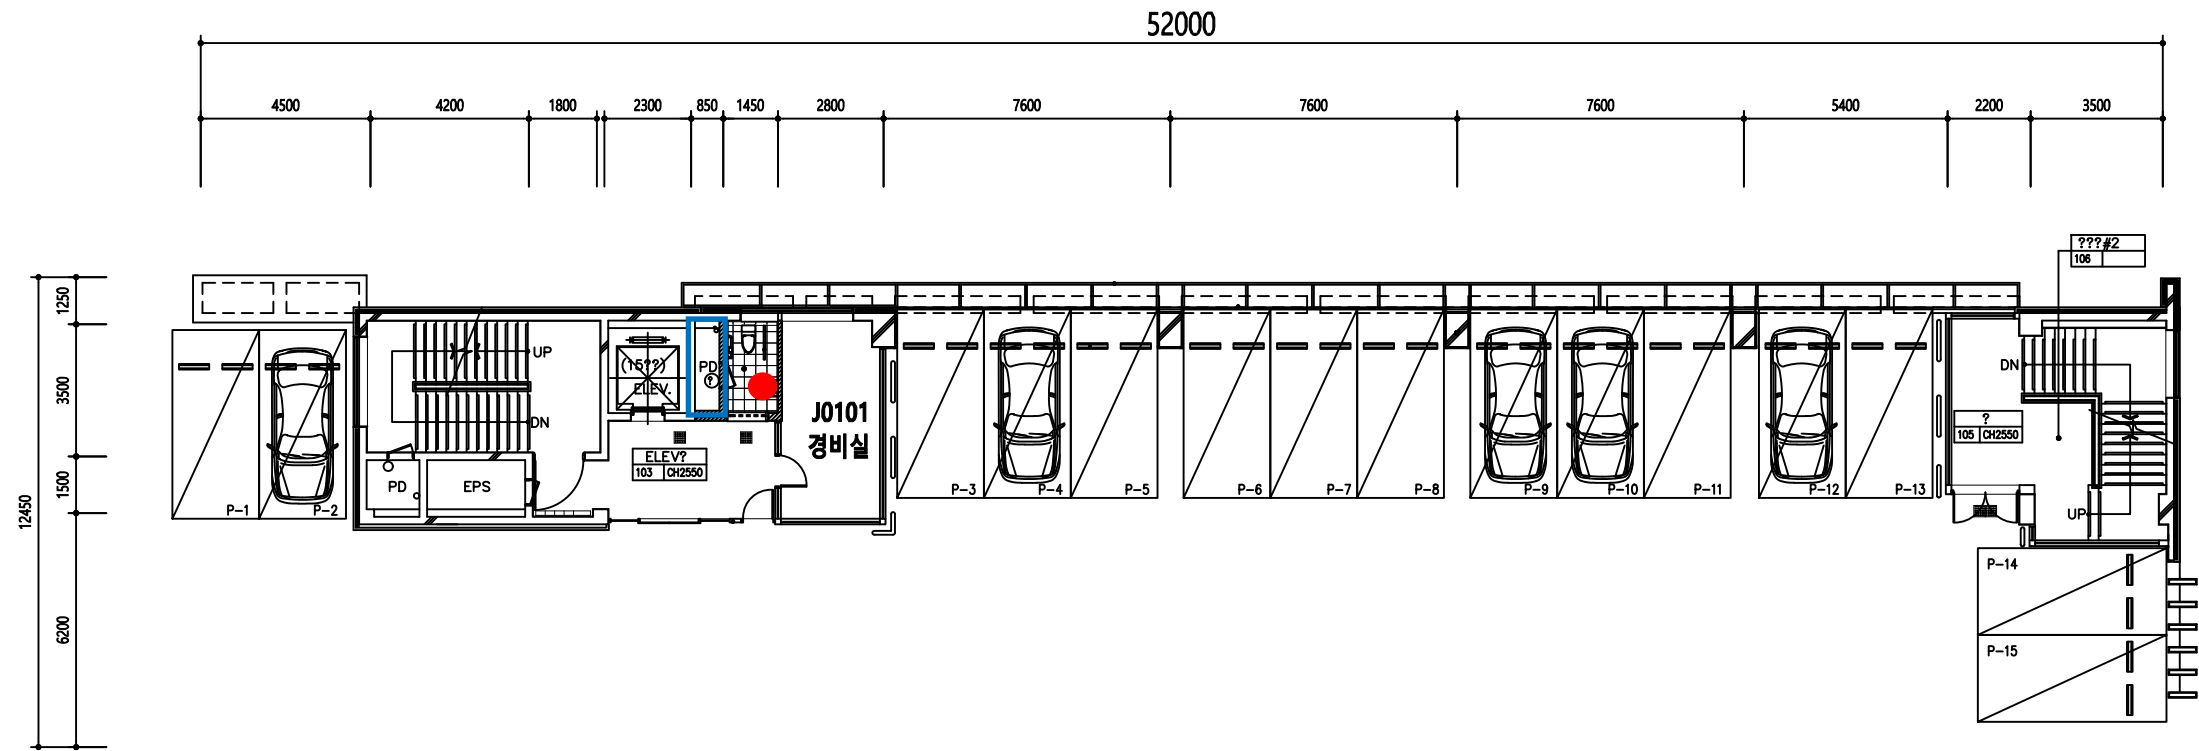

J 국제관 지상 1층



NAME OF DRAWING

NOTE

DATE ▲ REVISIONS ▲ NO

DESIGNED BY

CHECKED BY

APPROVED BY


CONSULTANTS

SCALE

DATE

DWG. NO


SHEET NO

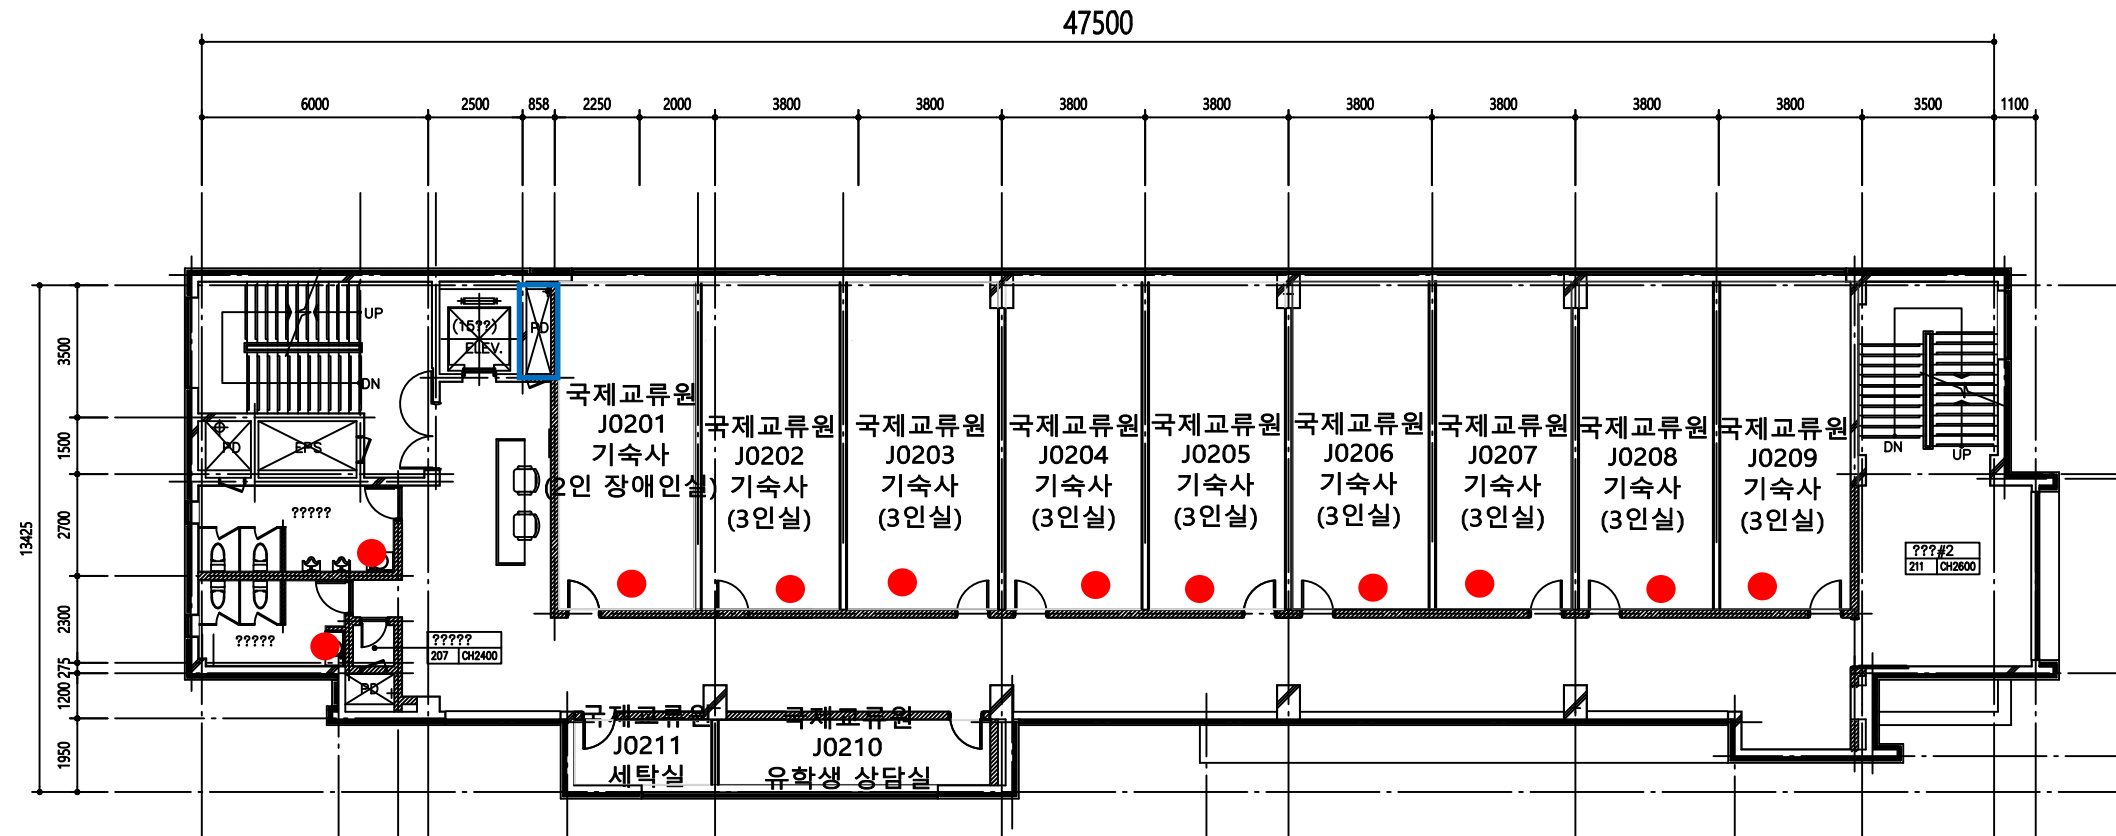


J


국제관 지상 2층



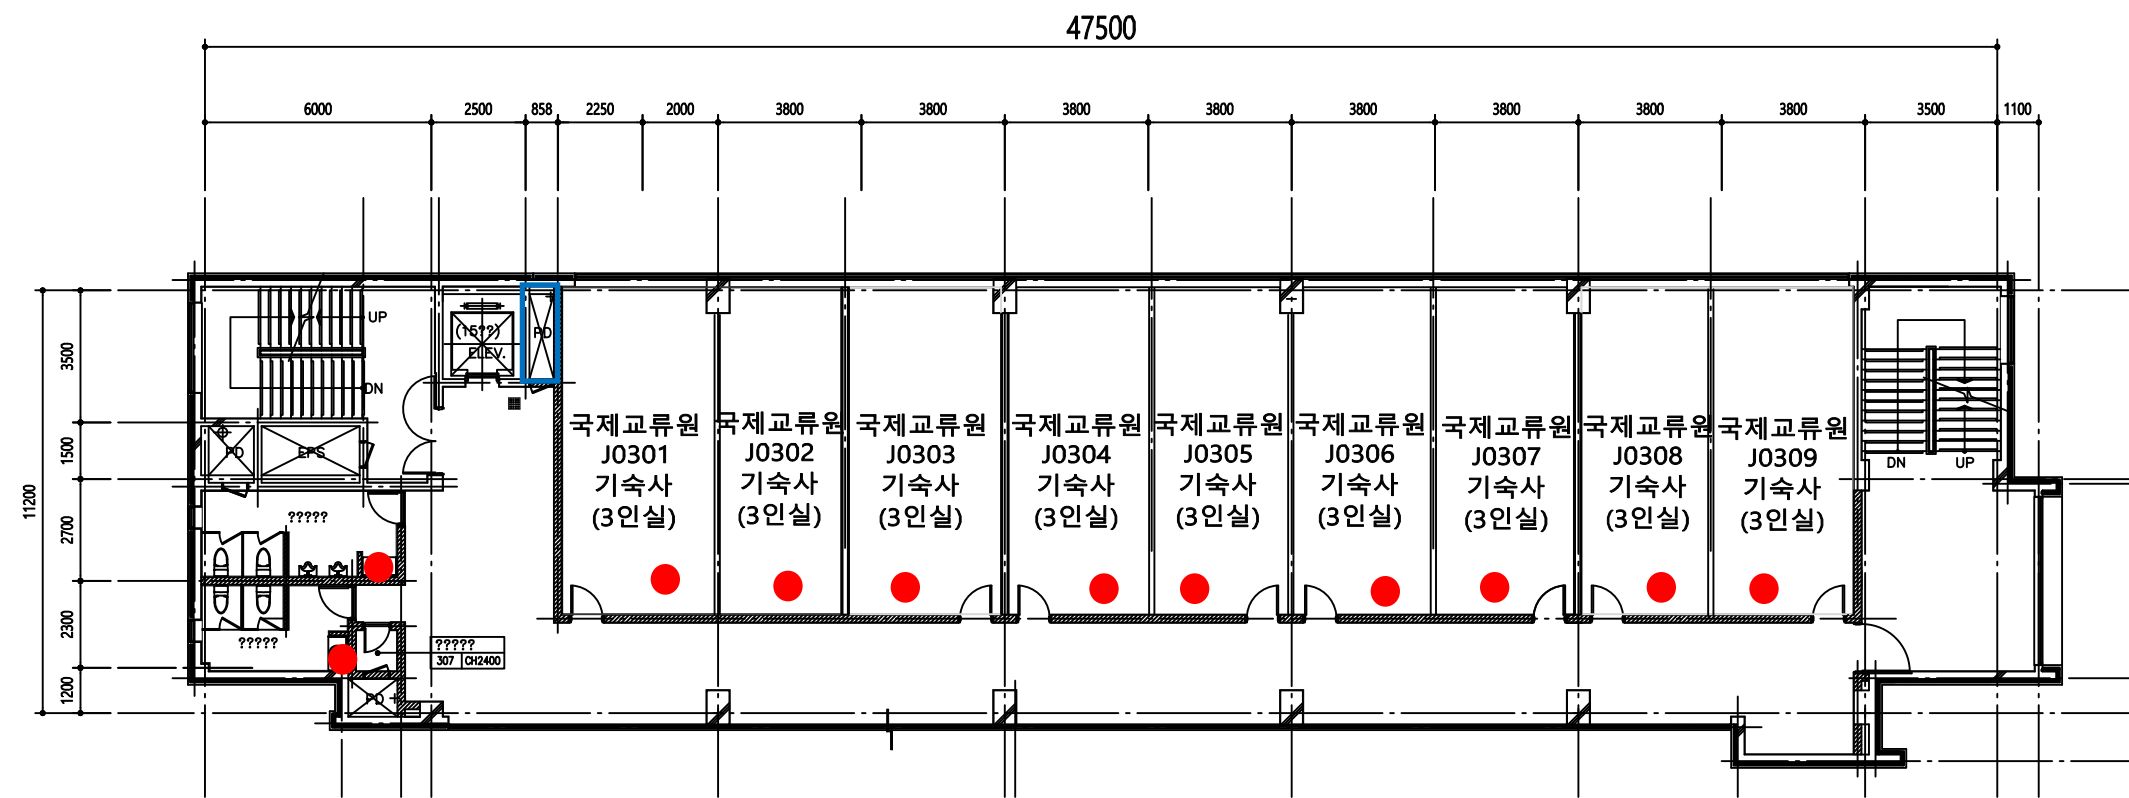


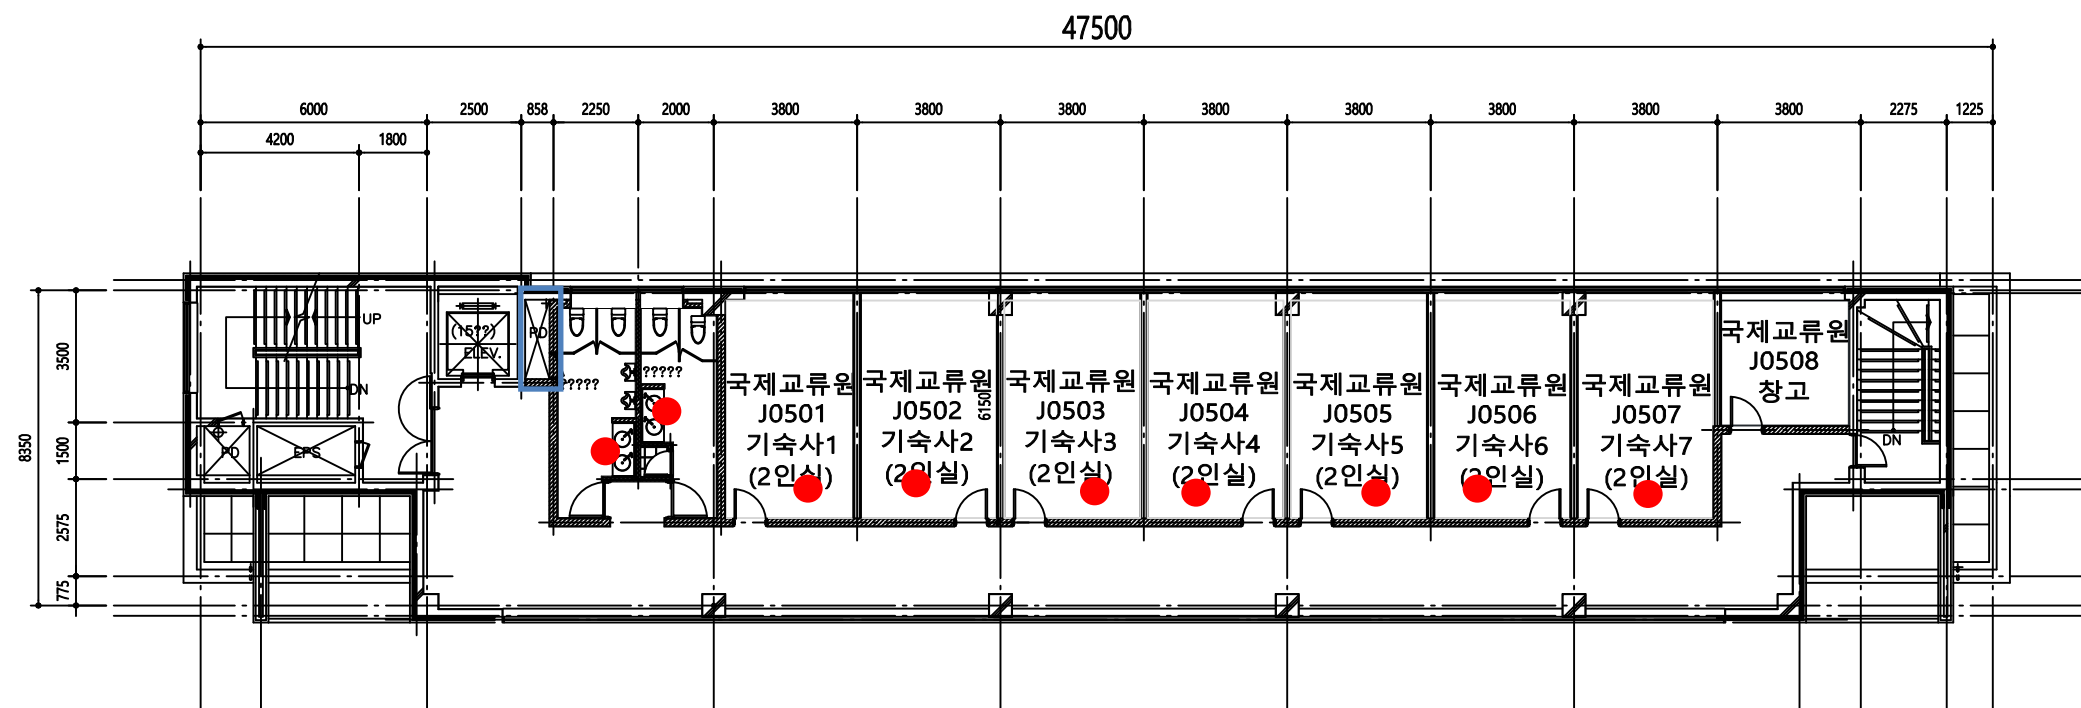
J 국제관 지상 3층

PROJECT	 부천대학교
NAME OF DRAWING	
NOTE	
DATE ▲ REVISIONS ▲ NO	
DESIGNED BY	
CHECKED BY	
APPROVED BY	
CONSULTANTS	
SCALE	
DATE	
DWG. NO	
SHEET NO	

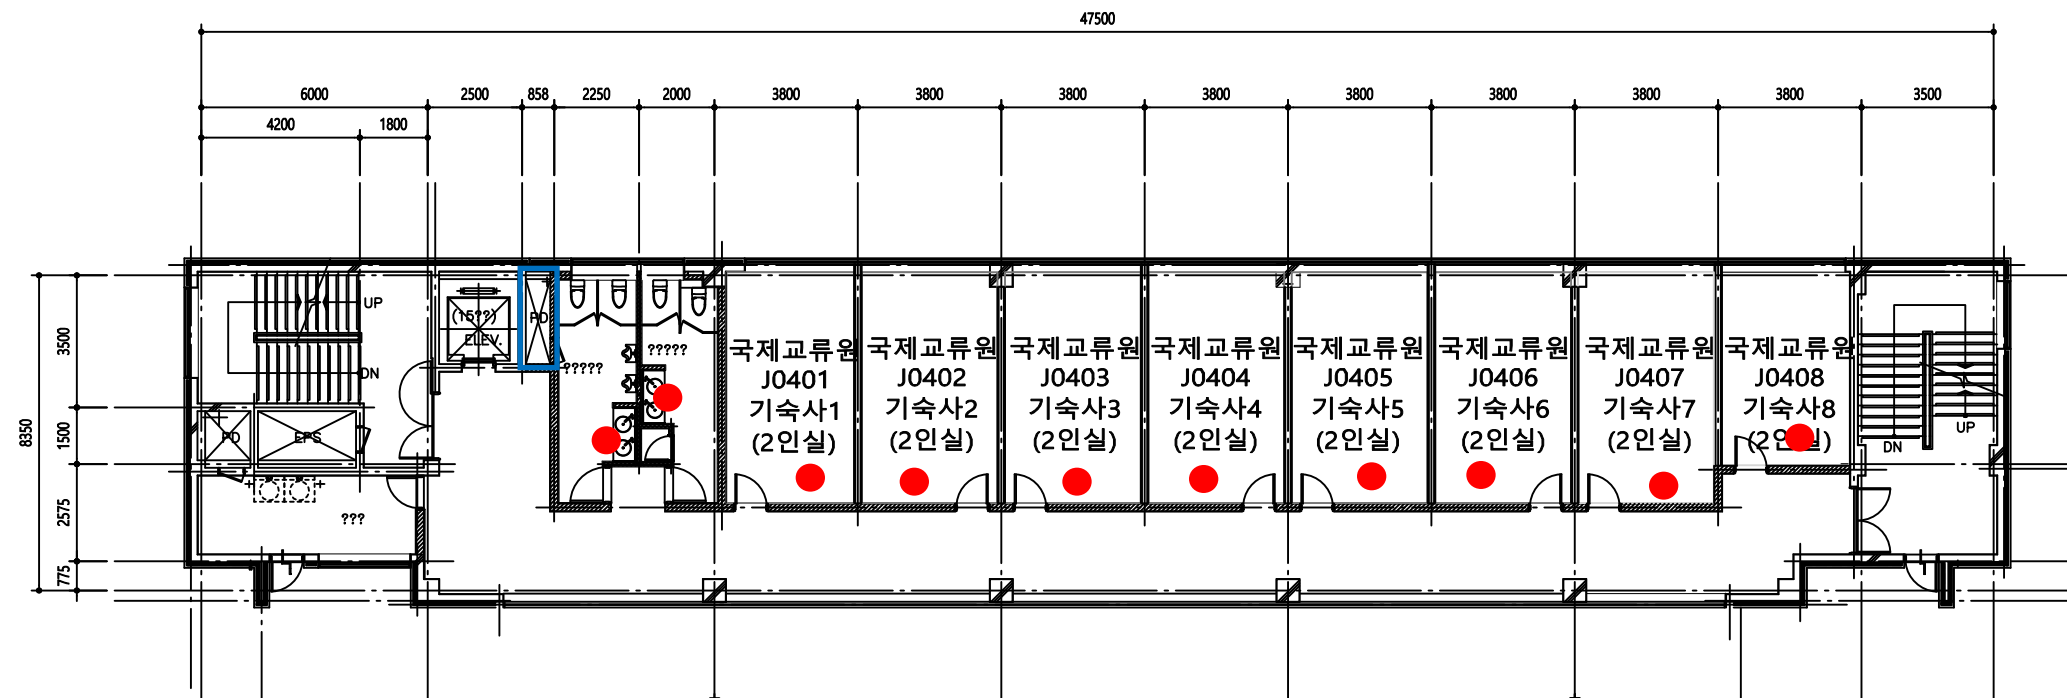

J 국제관 지상 4층


PROJECT	 부천대학교
NAME OF DRAWING	
NOTE	
DATE ▲ REVISIONS ▲ NO	
DESIGNED BY	
CHECKED BY	
APPROVED BY	
CONSULTANTS	
SCALE	
DATE	
DWG. NO	
SHEET NO	




J

국제관 지상 5층


<small>PROJECT</small>  부천대학교	
<small>NAME OF DRAWING</small>	
<small>NOTE</small>	
<small>DATE</small> ▲ <small>REVISIONS</small> ▲ <small>NO</small>	
<small>DESIGNED BY</small>	
<small>CHECKED BY</small>	
<small>APPROVED BY</small>	
<small>CONSULTANTS</small>	
<small>SCALE</small>	
<small>DATE</small>	
<small>DWG. NO</small>	
<small>SHEET NO</small>	

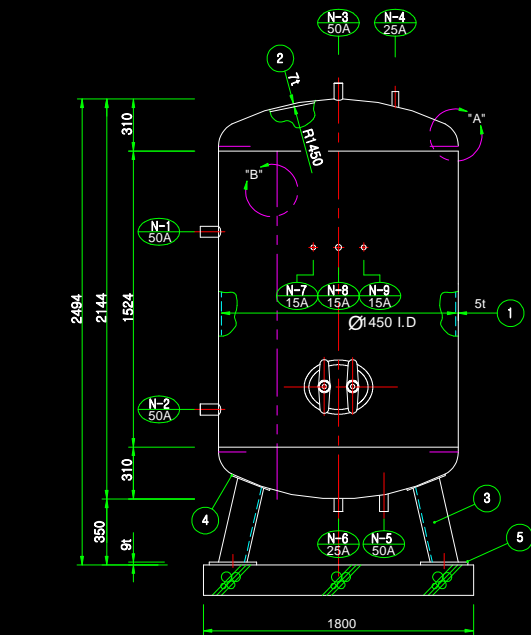


FRONT VIEW

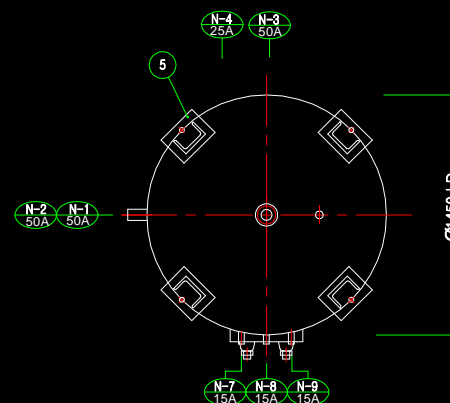


PLAN VIEW

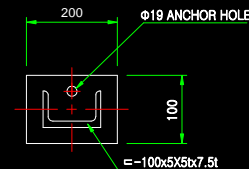


BASE PLATE

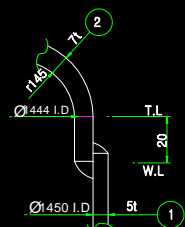


DETAIL OF "A"

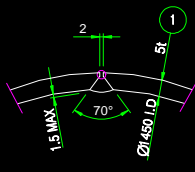

DETAIL OF "B"

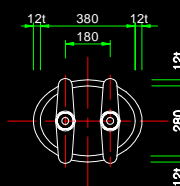

DETAIL OF MANHOLE

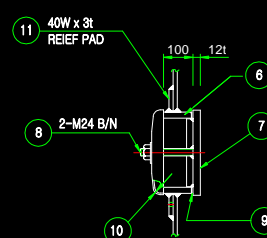

NO	DESCRIPTION	MAT'L	Q'TY	SIZE	REMARKS
N- 1	BOILER 'CIR	STS304TP	1	50A	SOCKET
N- 2	BOILER 'CIR		1	50A	SOCKET
N- 3	WATER OUTLET		1	50A	SOCKET
N- 4	SAFETY VALVE		1	25A	SOCKET
N- 5	WATER INLET		1	50A	SOCKET
N- 6	DRAIN		1	25A	SOCKET
N- 7	PRE' GAUGE		1	15A	SOCKET
N- 8	SENSOR		1	15A	SOCKET
N- 9	TEMP' GAUGE		1	15A	SOCKET
N- 10		STS304TP			



#### NOTE

- \* NOZZEL은 현장 여건에 맞춤
- \* 보온 포함
- \* 수량 : 1대

11					
10	YOKE	SS400	2	6t	
9	GASKET	RUBBER	1	5t	
8	BOLT / NUT	SS400	2	M24	
7	MANHOLE COVER	STS304	1	12t	
6	MANHOLE NECK	STS304	1	12t	
5	BASE PLATE	SS400	4	9t	
4	SUPPORT PAD	STS304	4	3t	
3	SUPPORT	SS400	4	100x50x5x7.5t	
2	END PLATE	STS304	2	7t	
1	SHELL PLATE	STS304	1	5t	
NO	DESCRIPTION	MAT'L	Q'TY	SIZE	REMARKS
DATE	2023. 10.	SCALE	NONE	PROJECTION	APPROVED BY
DWG. NO		PROJECT	부천대학교		CHECKED BY
TITLE	온수저장탱크	CUSTOMER			DRAWN BY
	Ø1450X1524H- 1SET				